


- LEGEND:**
- ▶ ENTRANCE / EXIT DOOR
  - ▷ OH DOOR / DOCK DOOR
  - ▨ LIGHT-DUTY ASPHALT
  - ▩ HEAVY-DUTY ASPHALT
  - ▭ CONCRETE

**ZONING:**  
- I1a

**KEY PLAN:**  
NOT TO SCALE

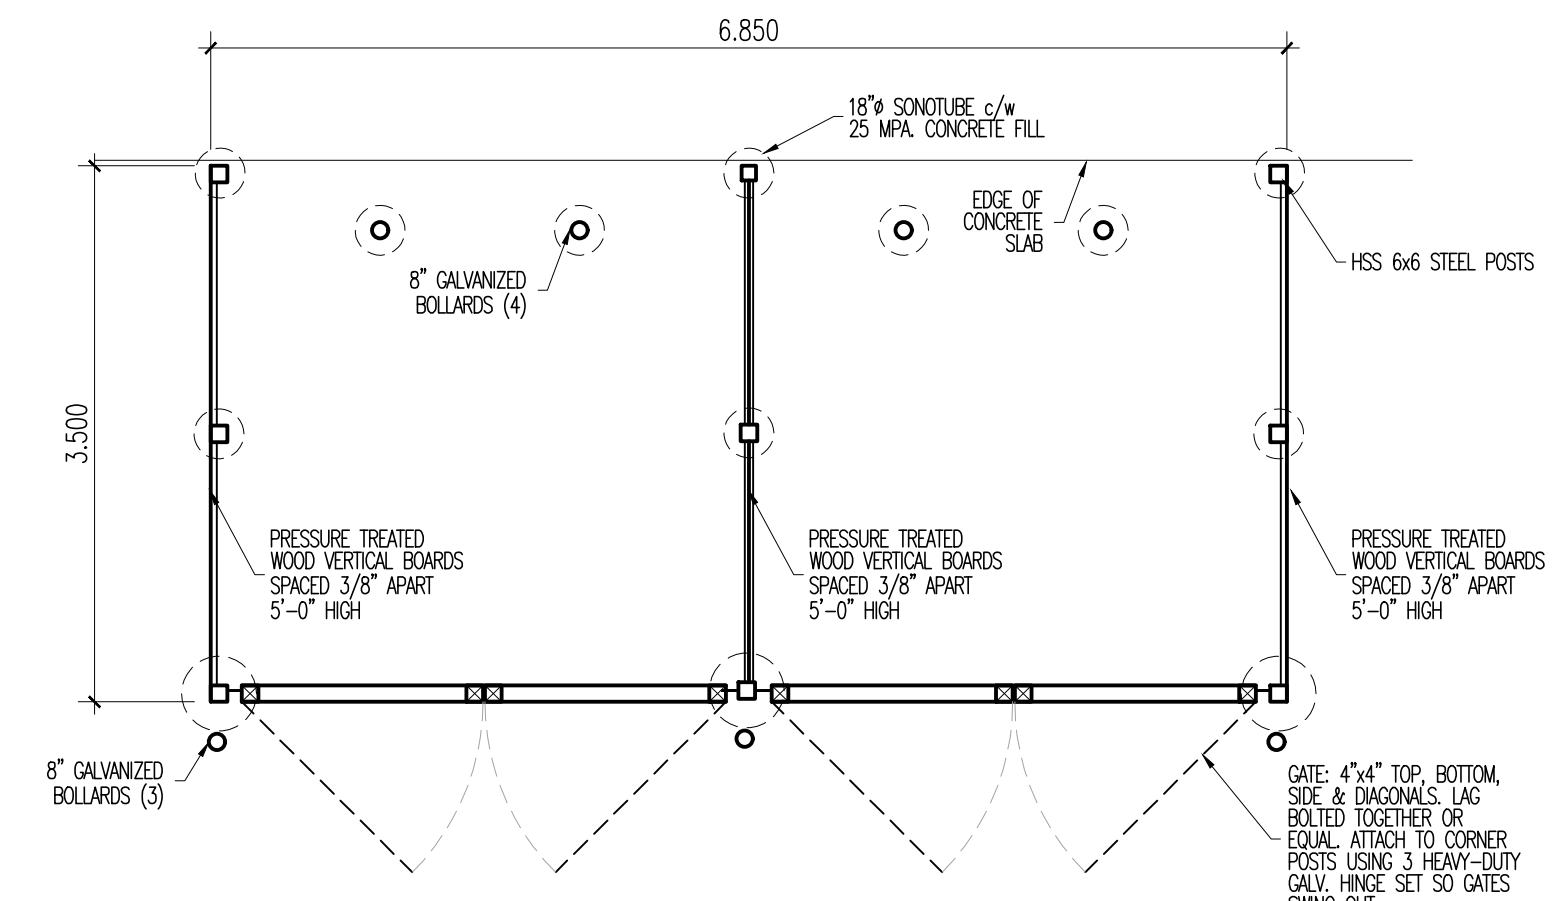

**GARBAGE ENCLOSURE DETAIL**  
SCALE - N.T.S.


**A 1 SITE PLAN**  
SCALE - 1:400

NO.	DATE	REVISION
1	2018/12/18	ISSUED FOR PRE-SITE PLAN

BluePlan  
ENGINEERING

QUELPH | OWEN SOUND | LISTOWEL | KITCHENER | LONDON | HAMILTON | GTA  
330 TRILLIUM DRIVE, UNIT D, KITCHENER, ON N2E 3J2  
TEL: 619-748-1440 www.blueplan.ca

Labreche Patterson & Associates Inc.  
Professional Engineer, Development Consultants, Project Managers  
330 F. Tolson Drive  
Kitchener, Ontario  
N2E 3J2  
P: (519) 896-6265  
F: (519) 896-6356

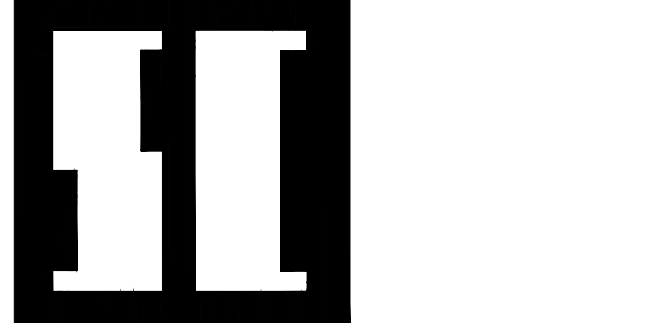

**SCHIEDEL**  
CONSTRUCTION INCORPORATED  
GENERAL CONTRACTORS - PROJECT MANAGERS  
400 QUEEN ST. W., CAMBRIDGE, ONT. N3C 1G6 519-659-9317  
email address: reception@schiedelconst.com

PROJECT  
2019 NEW DEVELOPMENT  
JOB # 190011

FOUNDRY STREET  
BADEN, ONTARIO

SCALE	DATE	DRAWN BY	PROJECT NO.
1:400	NOV, 2018	EK	190011

DRAWING	DRAWING NO.
SITE PLAN	1